


Plank Wooden Panel

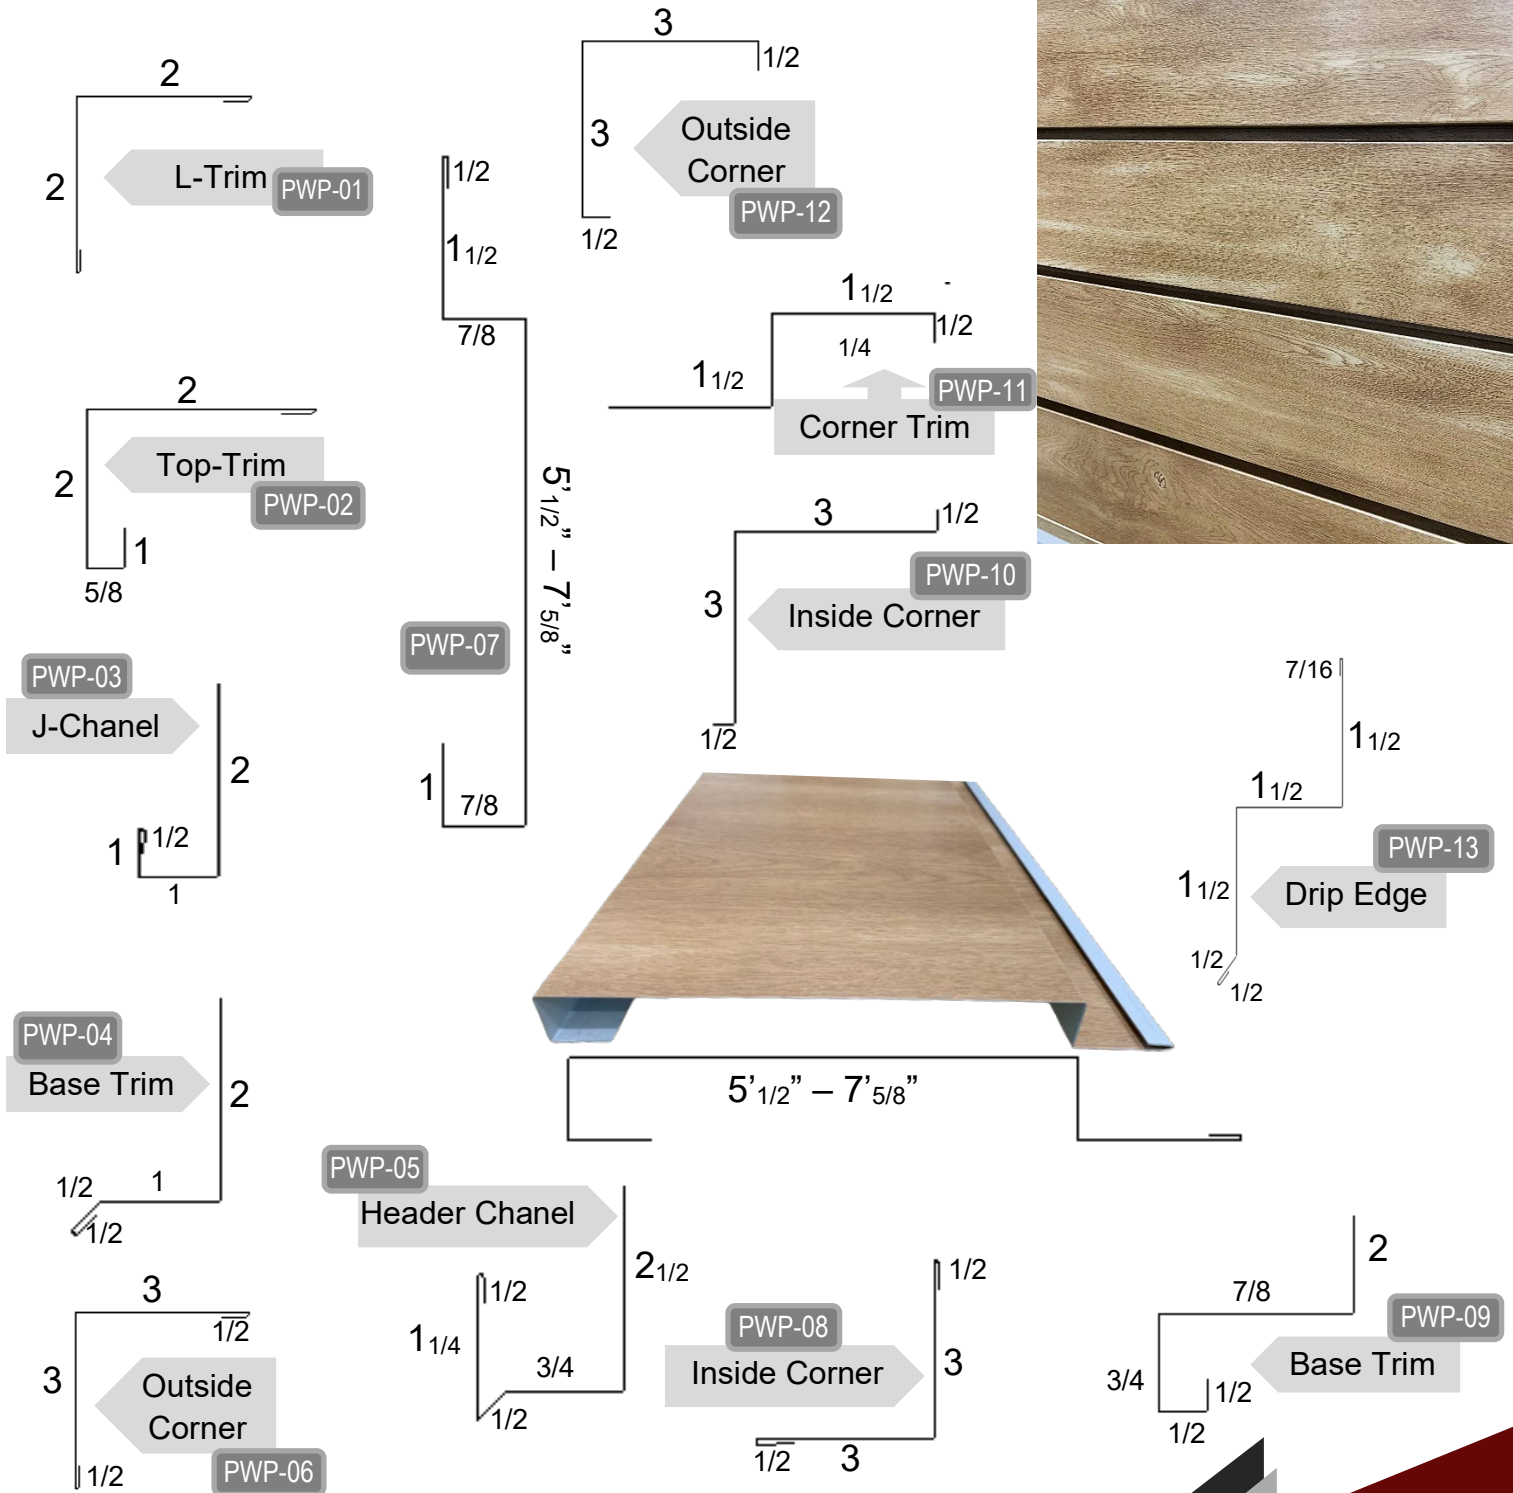

Atlantic Metal
Roofing Product LLC



300 Penn Ave, Levittown, PA 19057
atlanticmetalbendsllc@gmail.com
www.metalbends.com (215) 942-43-30

